



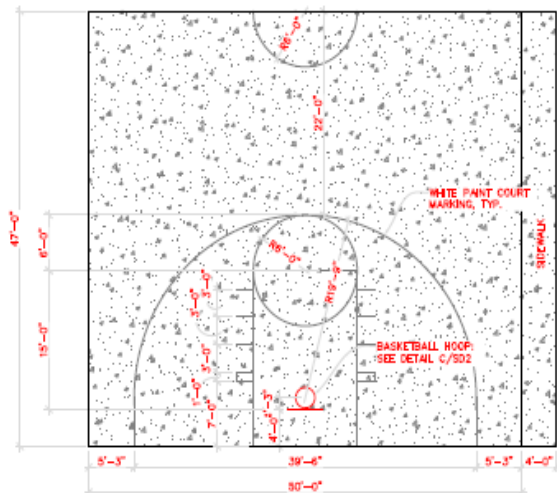

BASKETBALL COURT PLAN


1/8" = 1'-0"

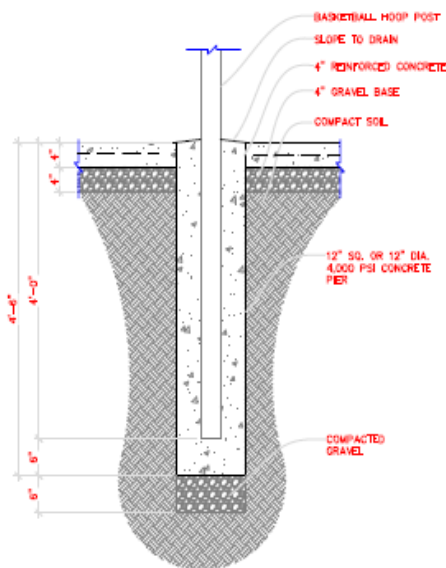

BASKETBALL COURT DETAIL


1" = 1'-0"

C
SD2

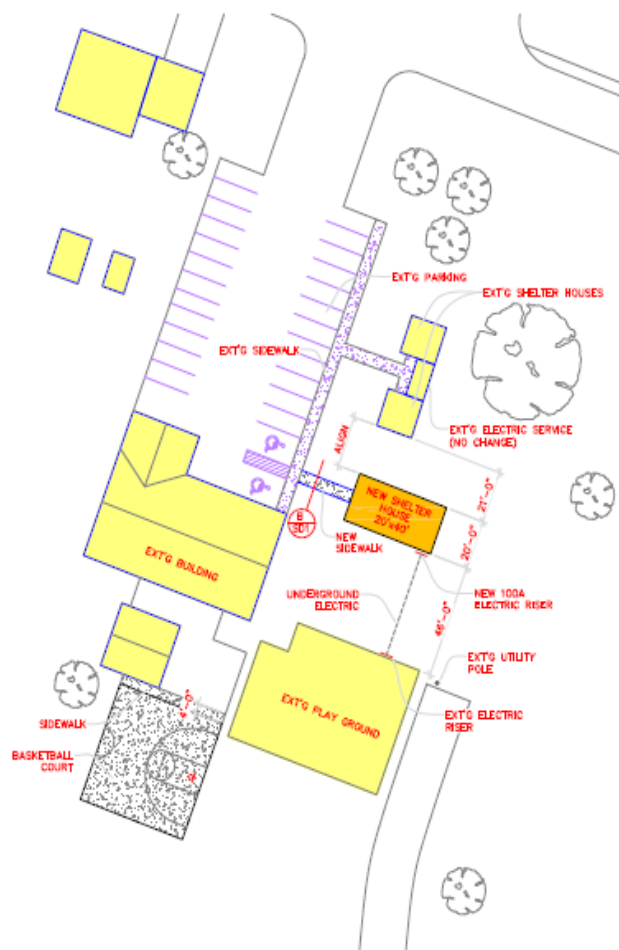

SITE PLAN


1" = 30'-0"

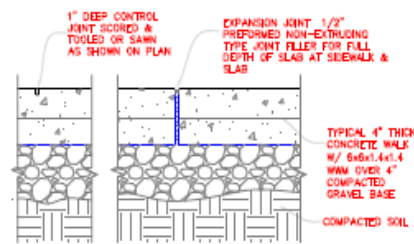

CONTROL JOINT DETAIL

1-1/2" = 1'-0"

A
SD2

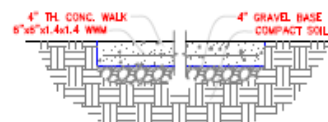

BASKETBALL COURT DETAIL

1" = 1'-0"

B
SD2



T. MICHAEL COMMINS, LEED 1310962
EXP. DATE: 12/31/2021
NOT VALID BEYOND STATE OF OHIO
NO. 1310962 EXPIRATION



Disclaimer: This is not a contract document. It is a preliminary drawing and should not be used for construction without the approval of the architect. The architect is not responsible for the accuracy of the information provided in this drawing. The user of this drawing assumes all liability for the use of this drawing.

DRAWN BY:	DAJ
CHECKED BY:	PEM
DATE:	06/26/2019
REV:	06/15/2019
REV:	06/20/2020
REV:	
REV:	
REV:	
REV:	
REV:	
PROJ. #:	190509
SHT. #:	

PLAINS COMMUNITY PARK 2018
ODNR NATUREWORKS PROJECT
65 CORNETT ROAD THE PLAINS, OH 45780
RVC PROJECT NO. 190509

SD2